


- DINING
- FOOD SERVICE
- CIRCULATION/SUPPORT
- OUTDOOR SPACE
- CAMPUS LIVING ROOM

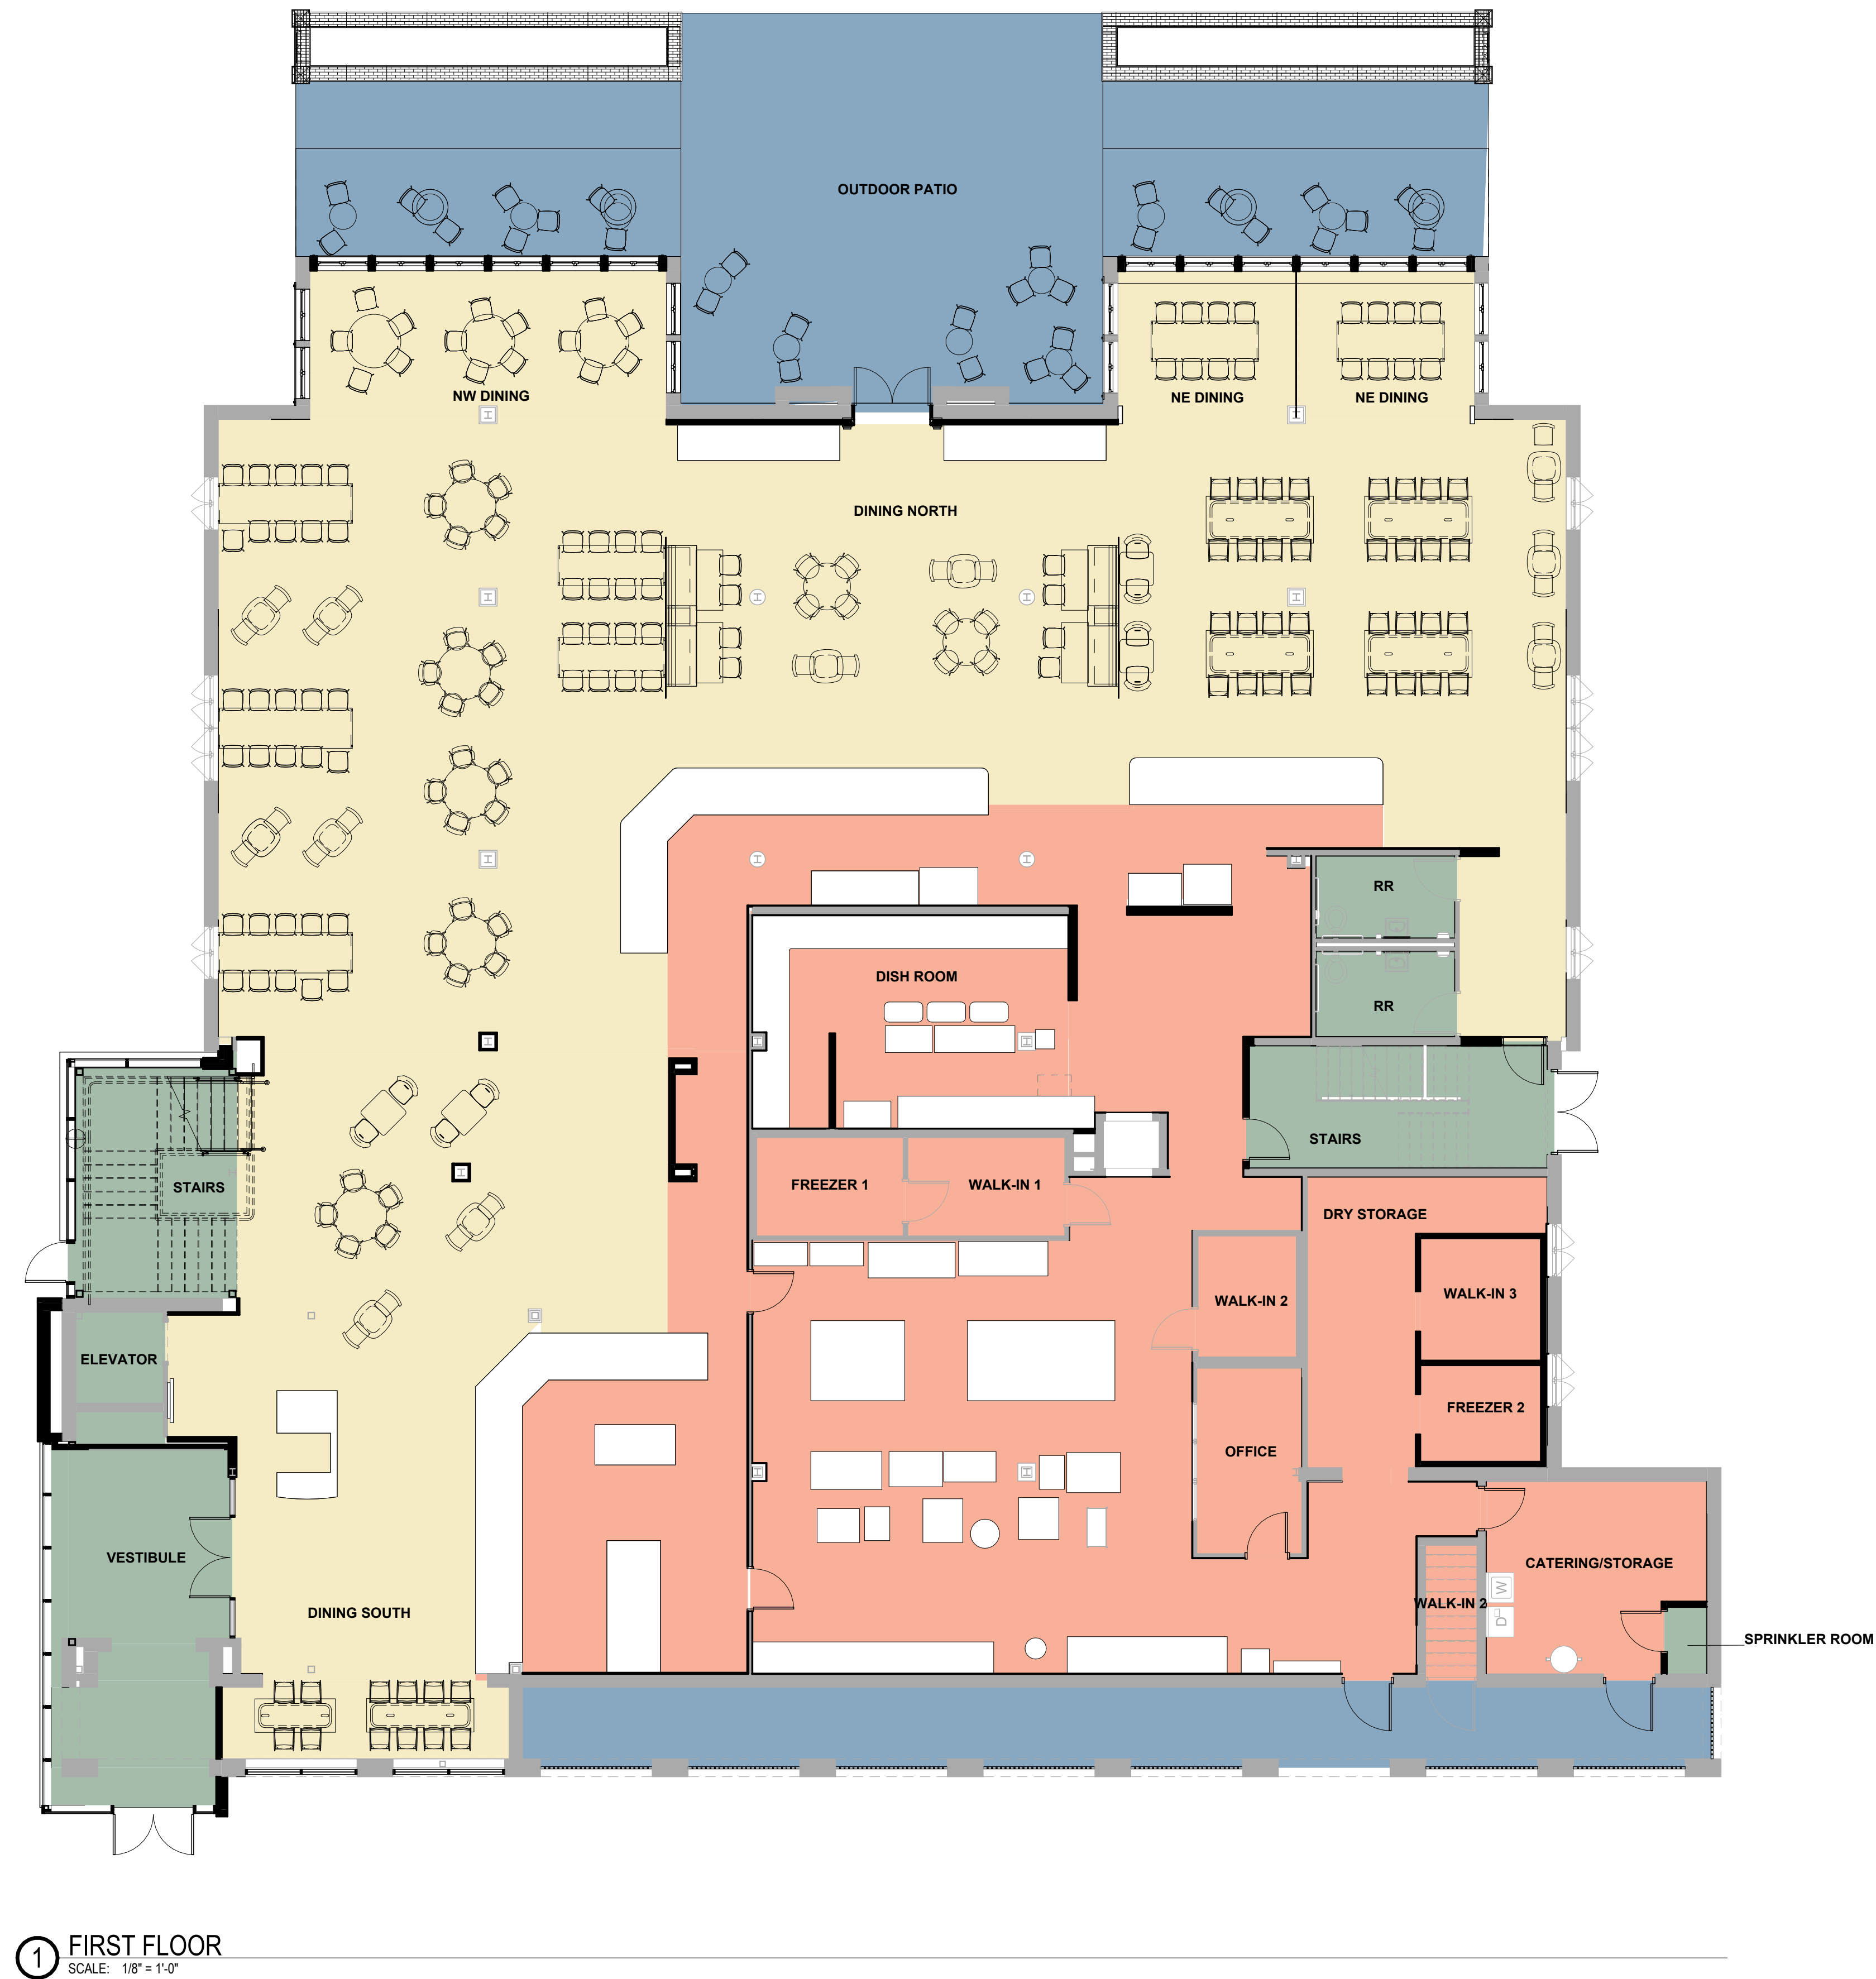

- DINING
- FOOD SERVICE
- CIRCULATION/SUPPORT
- OUTDOOR SPACE
- CAMPUS LIVING ROOM



1 SECOND FLOOR
SCALE: 1/8" = 1'-0"



PFEIFFER DINING HALL RENOVATION
SIMPSON COLLEGE
701 N C St, Indianola, IA 50125

DESIGN DEVELOPMENT

2.27.2024